


P:\20153 - ECOVEST - SANDRIDGE\OVERALL\DESIGN\DRAWINGS\20153 OVERALL - UTILITY EXHIBIT.DWG 10/27/2020 10:42 AM

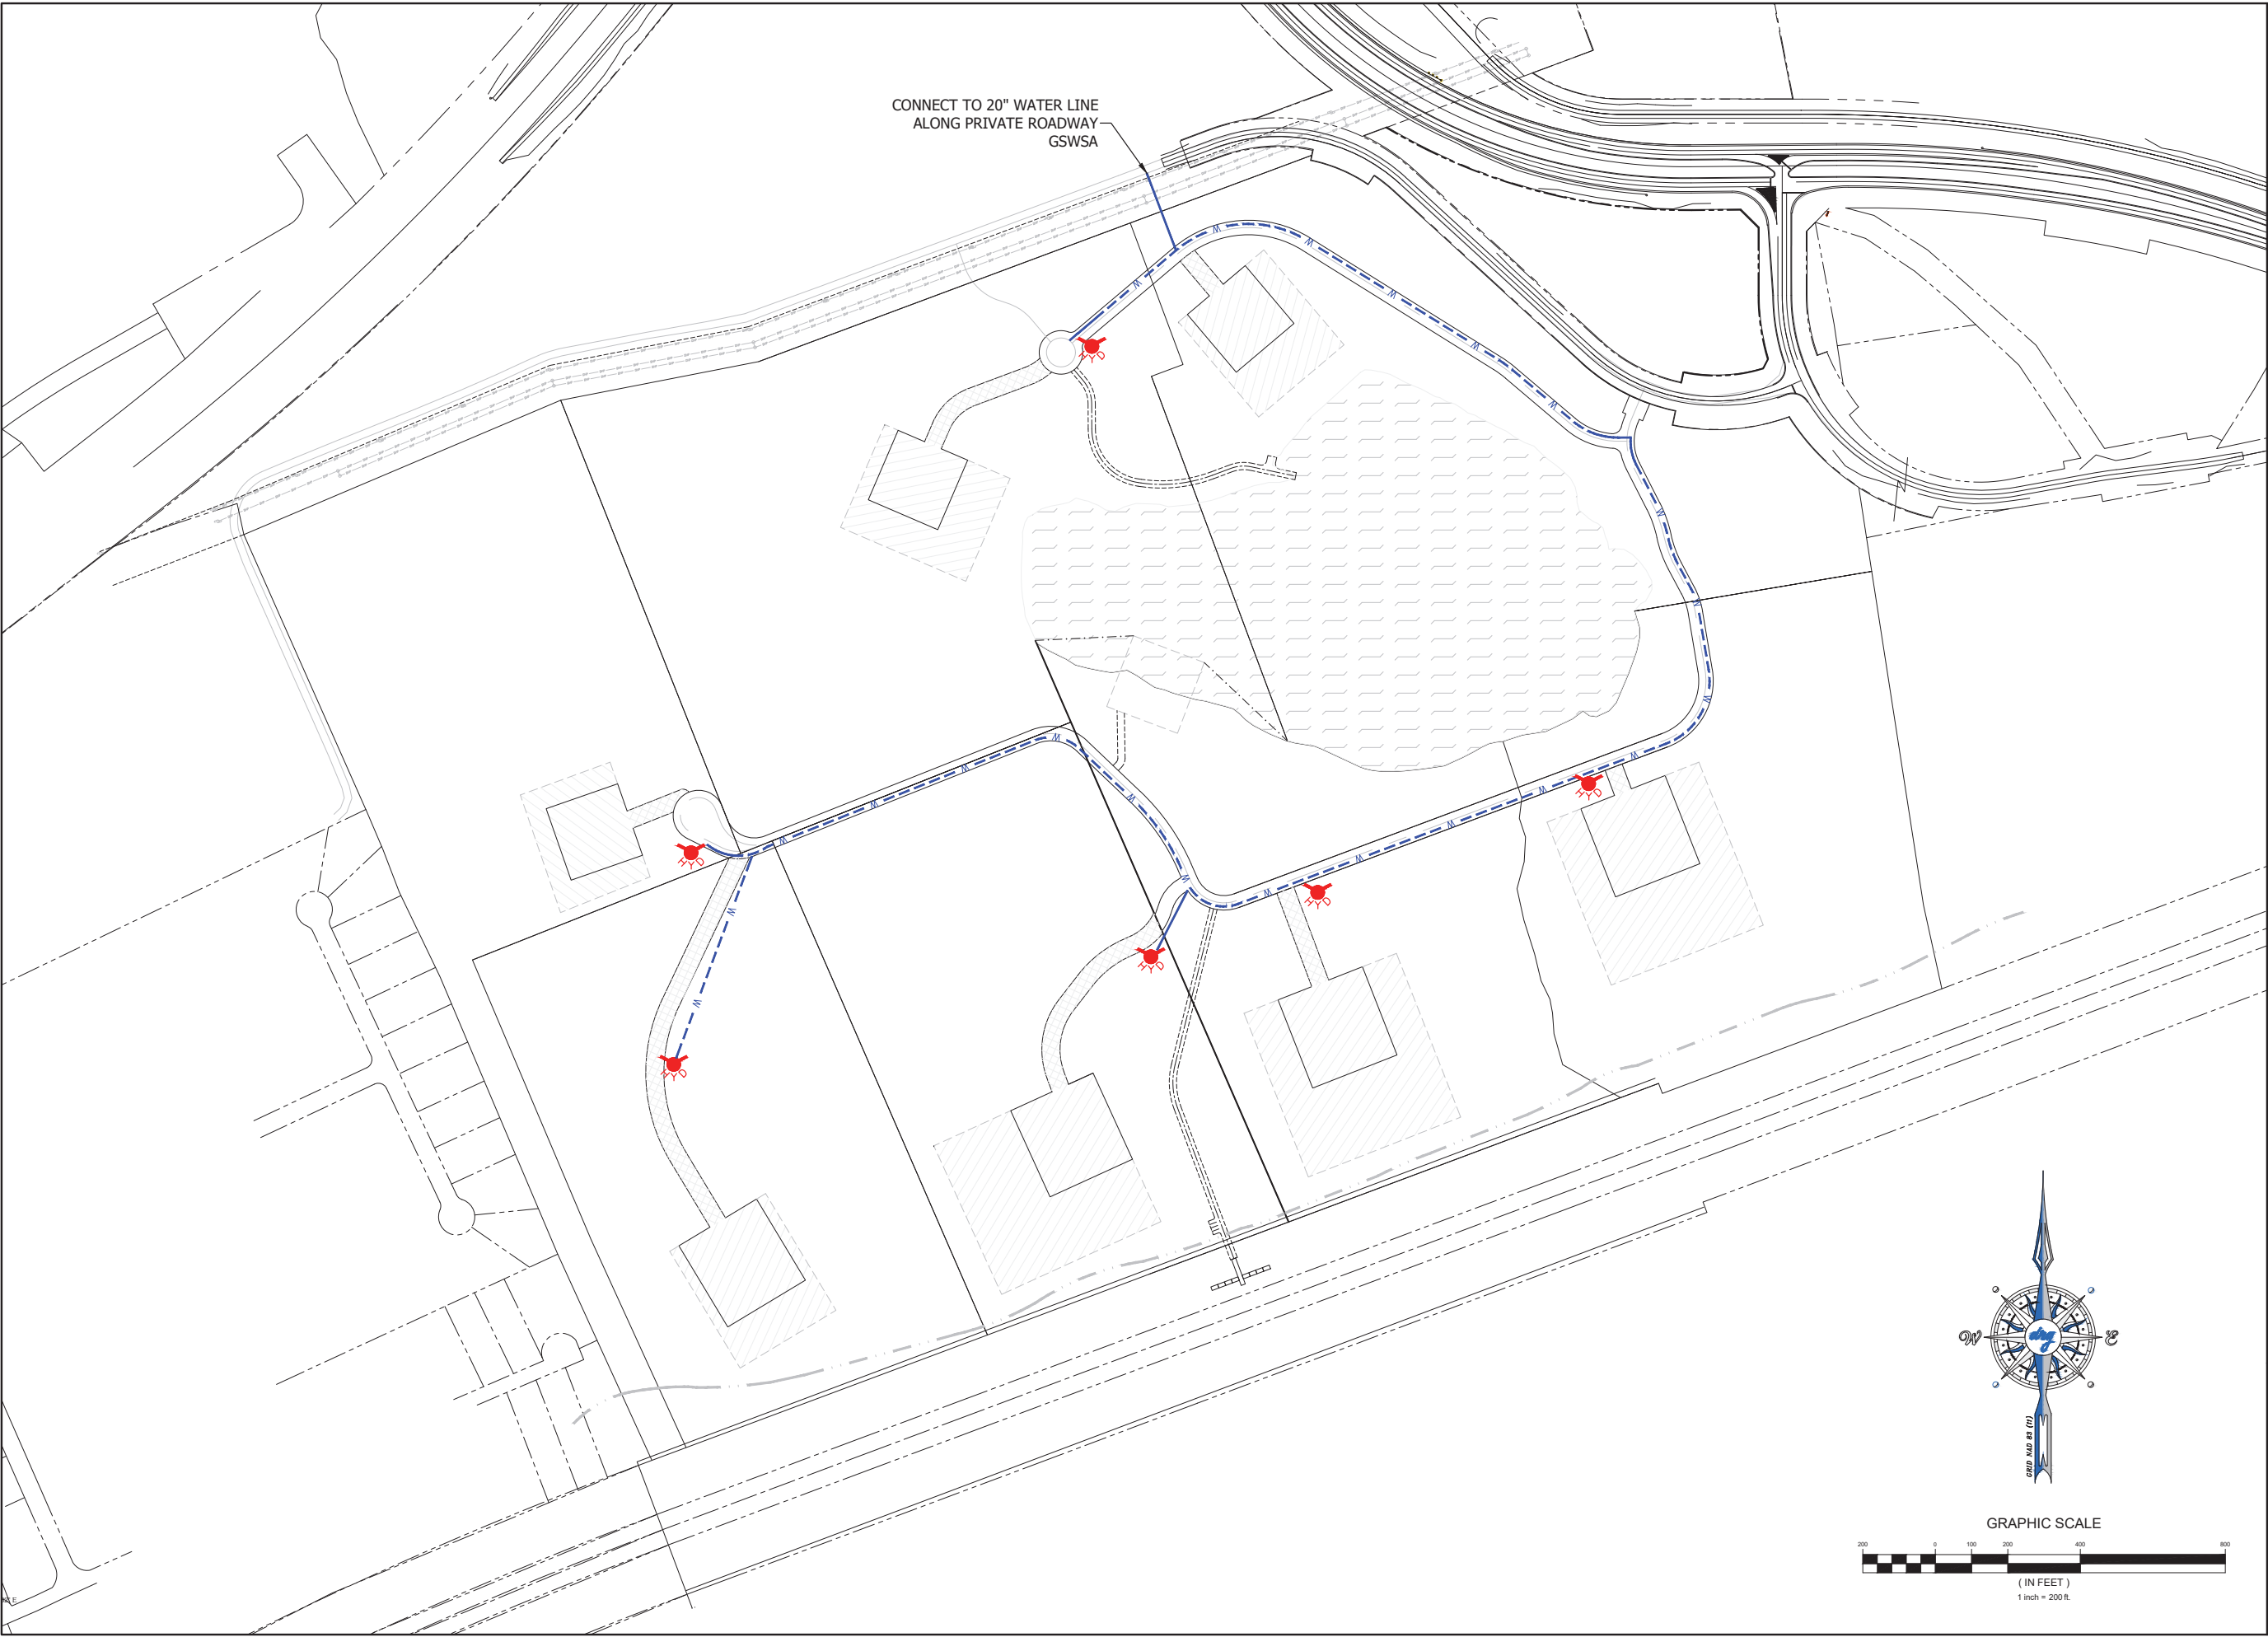



DEVELOPMENT RESOURCE GROUP, LLC
1101 JOHNSON AVENUE, SUITE 300A
MYRTLE BEACH, SC 29577
843-839-3350 | DRGPLLC.COM

FARMHOUSE UTILITY EXHIBIT

SANDRIDGE PDD EXHIBITS

JOB NO:	20153
SCALE:	1" = 200'
DRAWN BY:	BJW
CHECKED BY:	WAG
DATE:	10/22/2020
EXHIBIT NUMBER:	

UE-1

