


10/27/2020 10:42 AM  
P:\20153 - ECOVEST - SANDRIDGE OVERALL\DESIGN\DRAWINGS\20153 OVERALL - UTILITY EXHIBIT.DWG

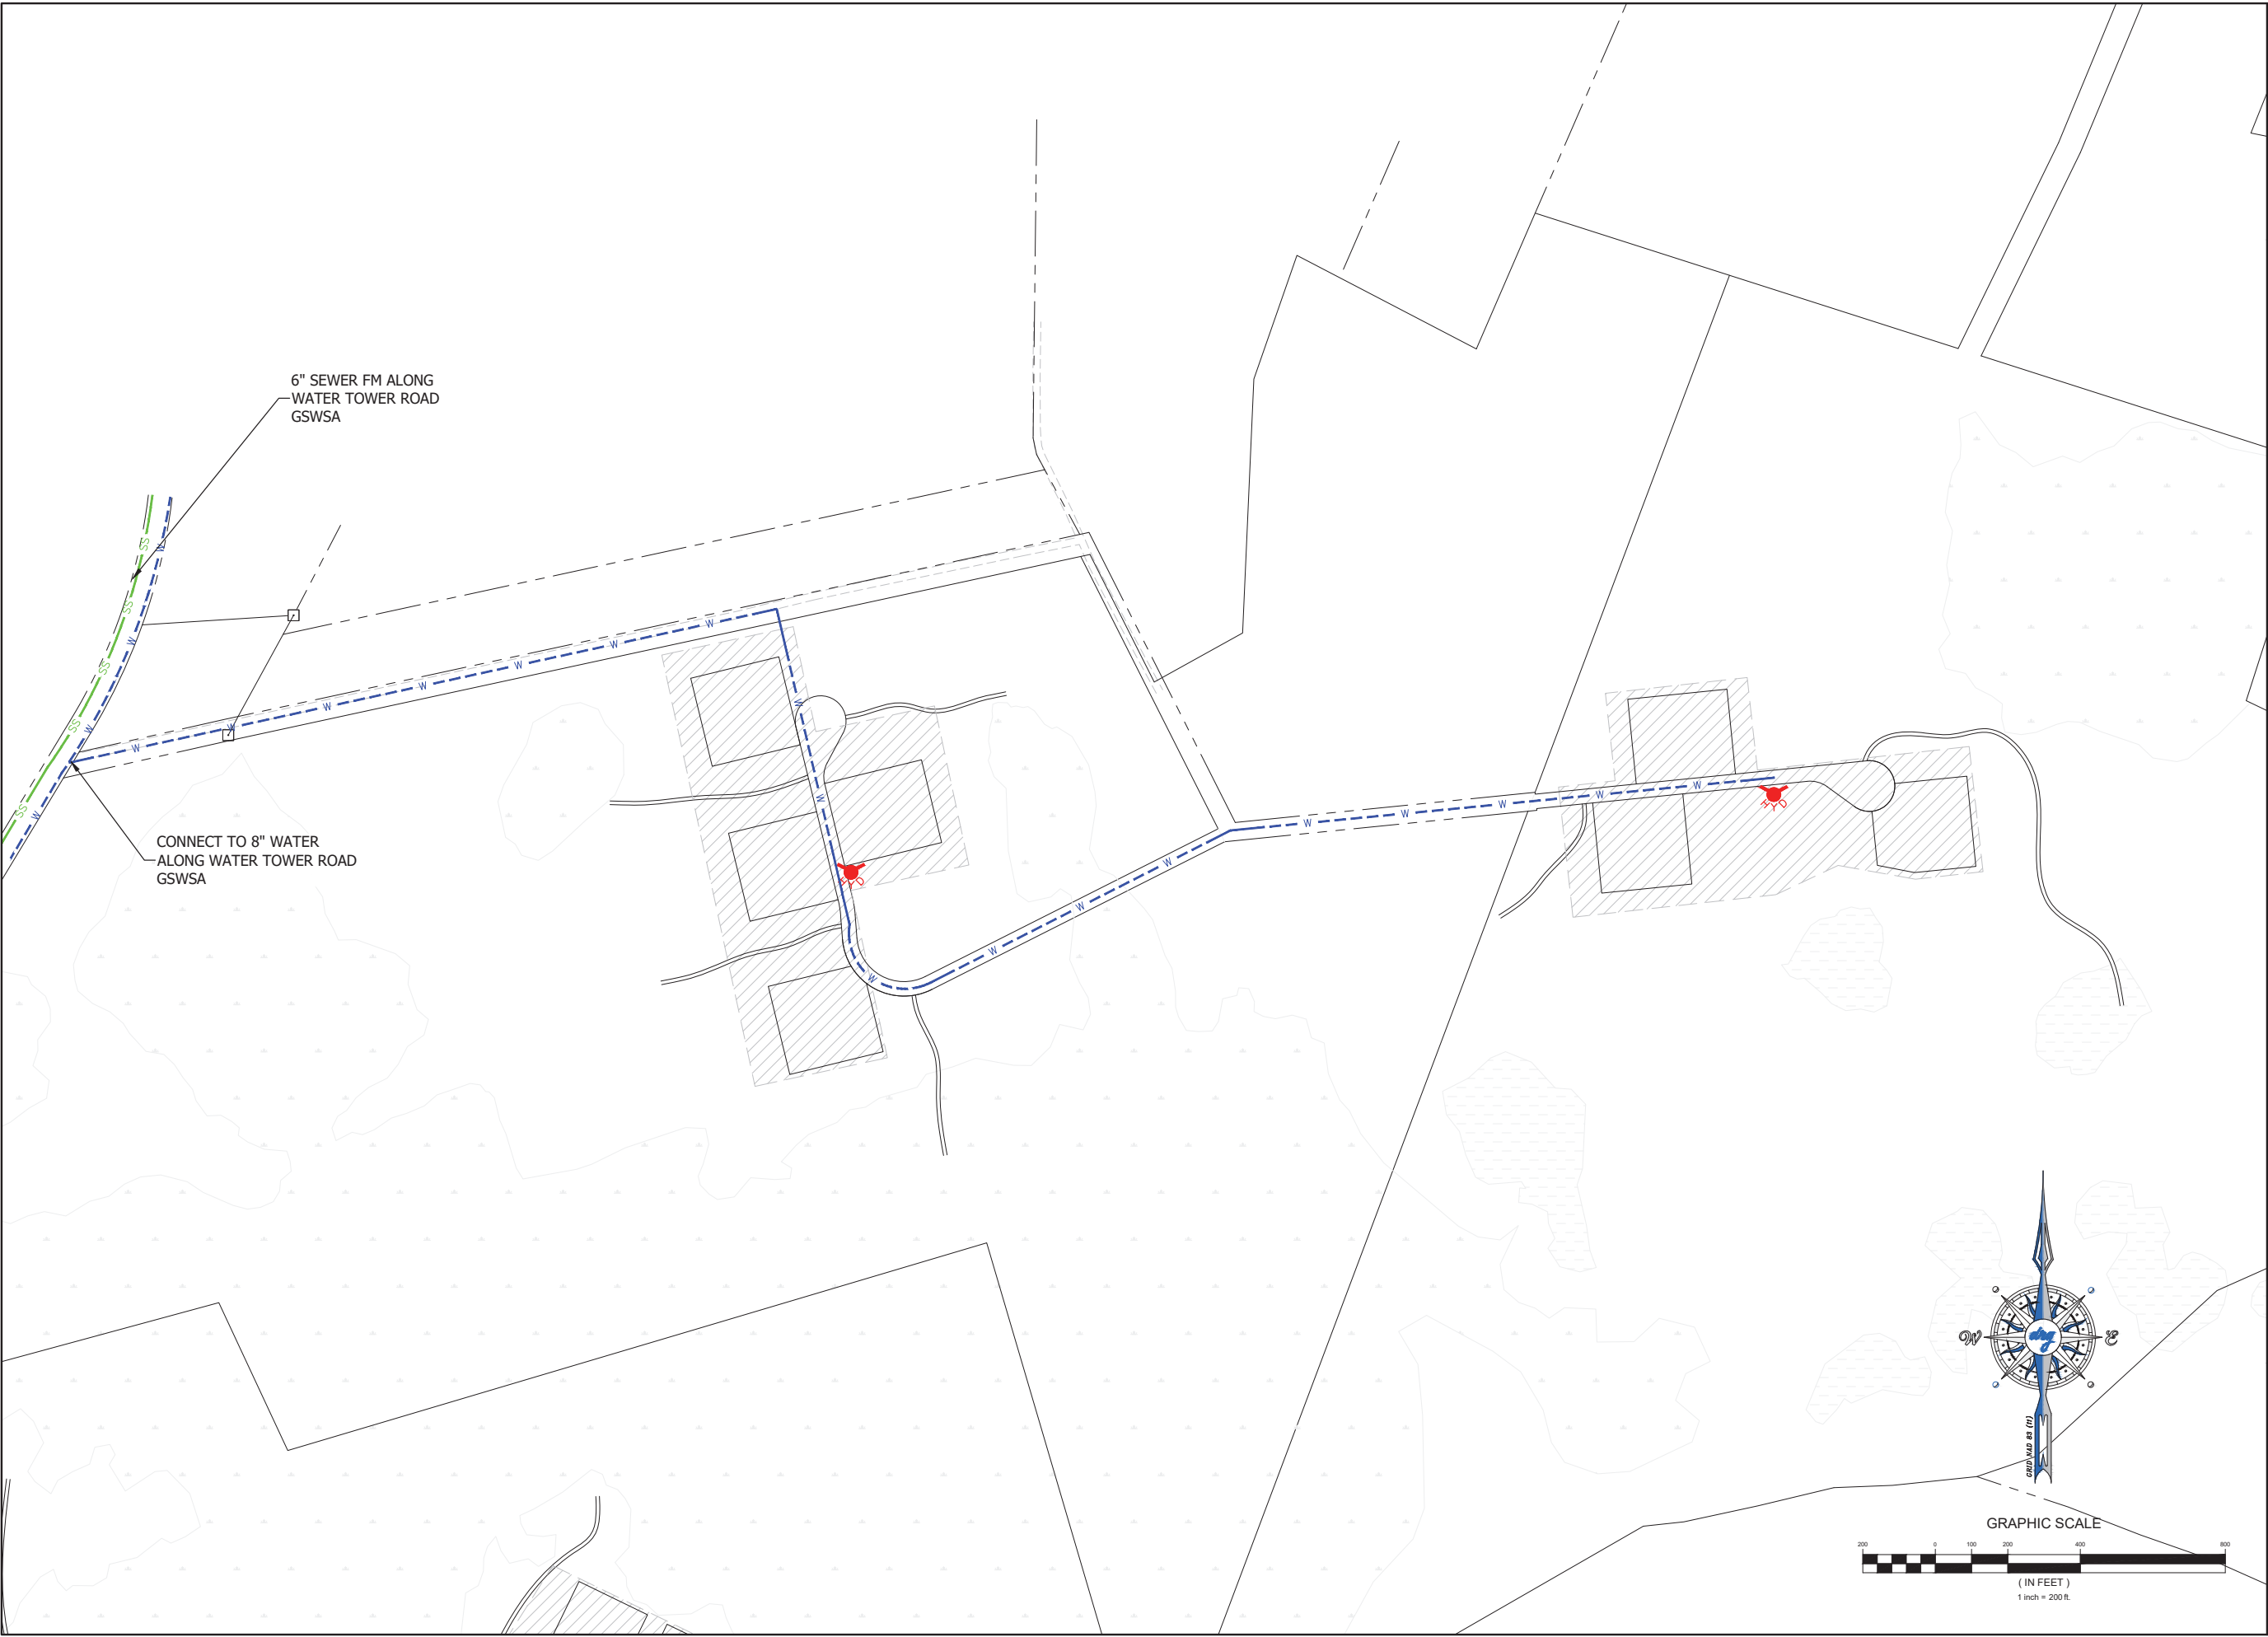

**drg**

DEVELOPMENT RESOURCE GROUP, LLC  
1101 JOHNSON AVENUE, SUITE 300A  
MYRTLE BEACH, SC 29577  
843-839-3350 | DRGPLLC.COM

LONG LEAF 1 & 2 UTILITY EXHIBIT

SANDRIDGE PDD EXHIBITS

JOB NO:	20153
SCALE:	1" = 200'
DRAWN BY:	BJW
CHECKED BY:	WAG
DATE:	10/22/2020
EXHIBIT NUMBER:	

UE-4

EXHIBIT G